



plattegrond B - B


V011a

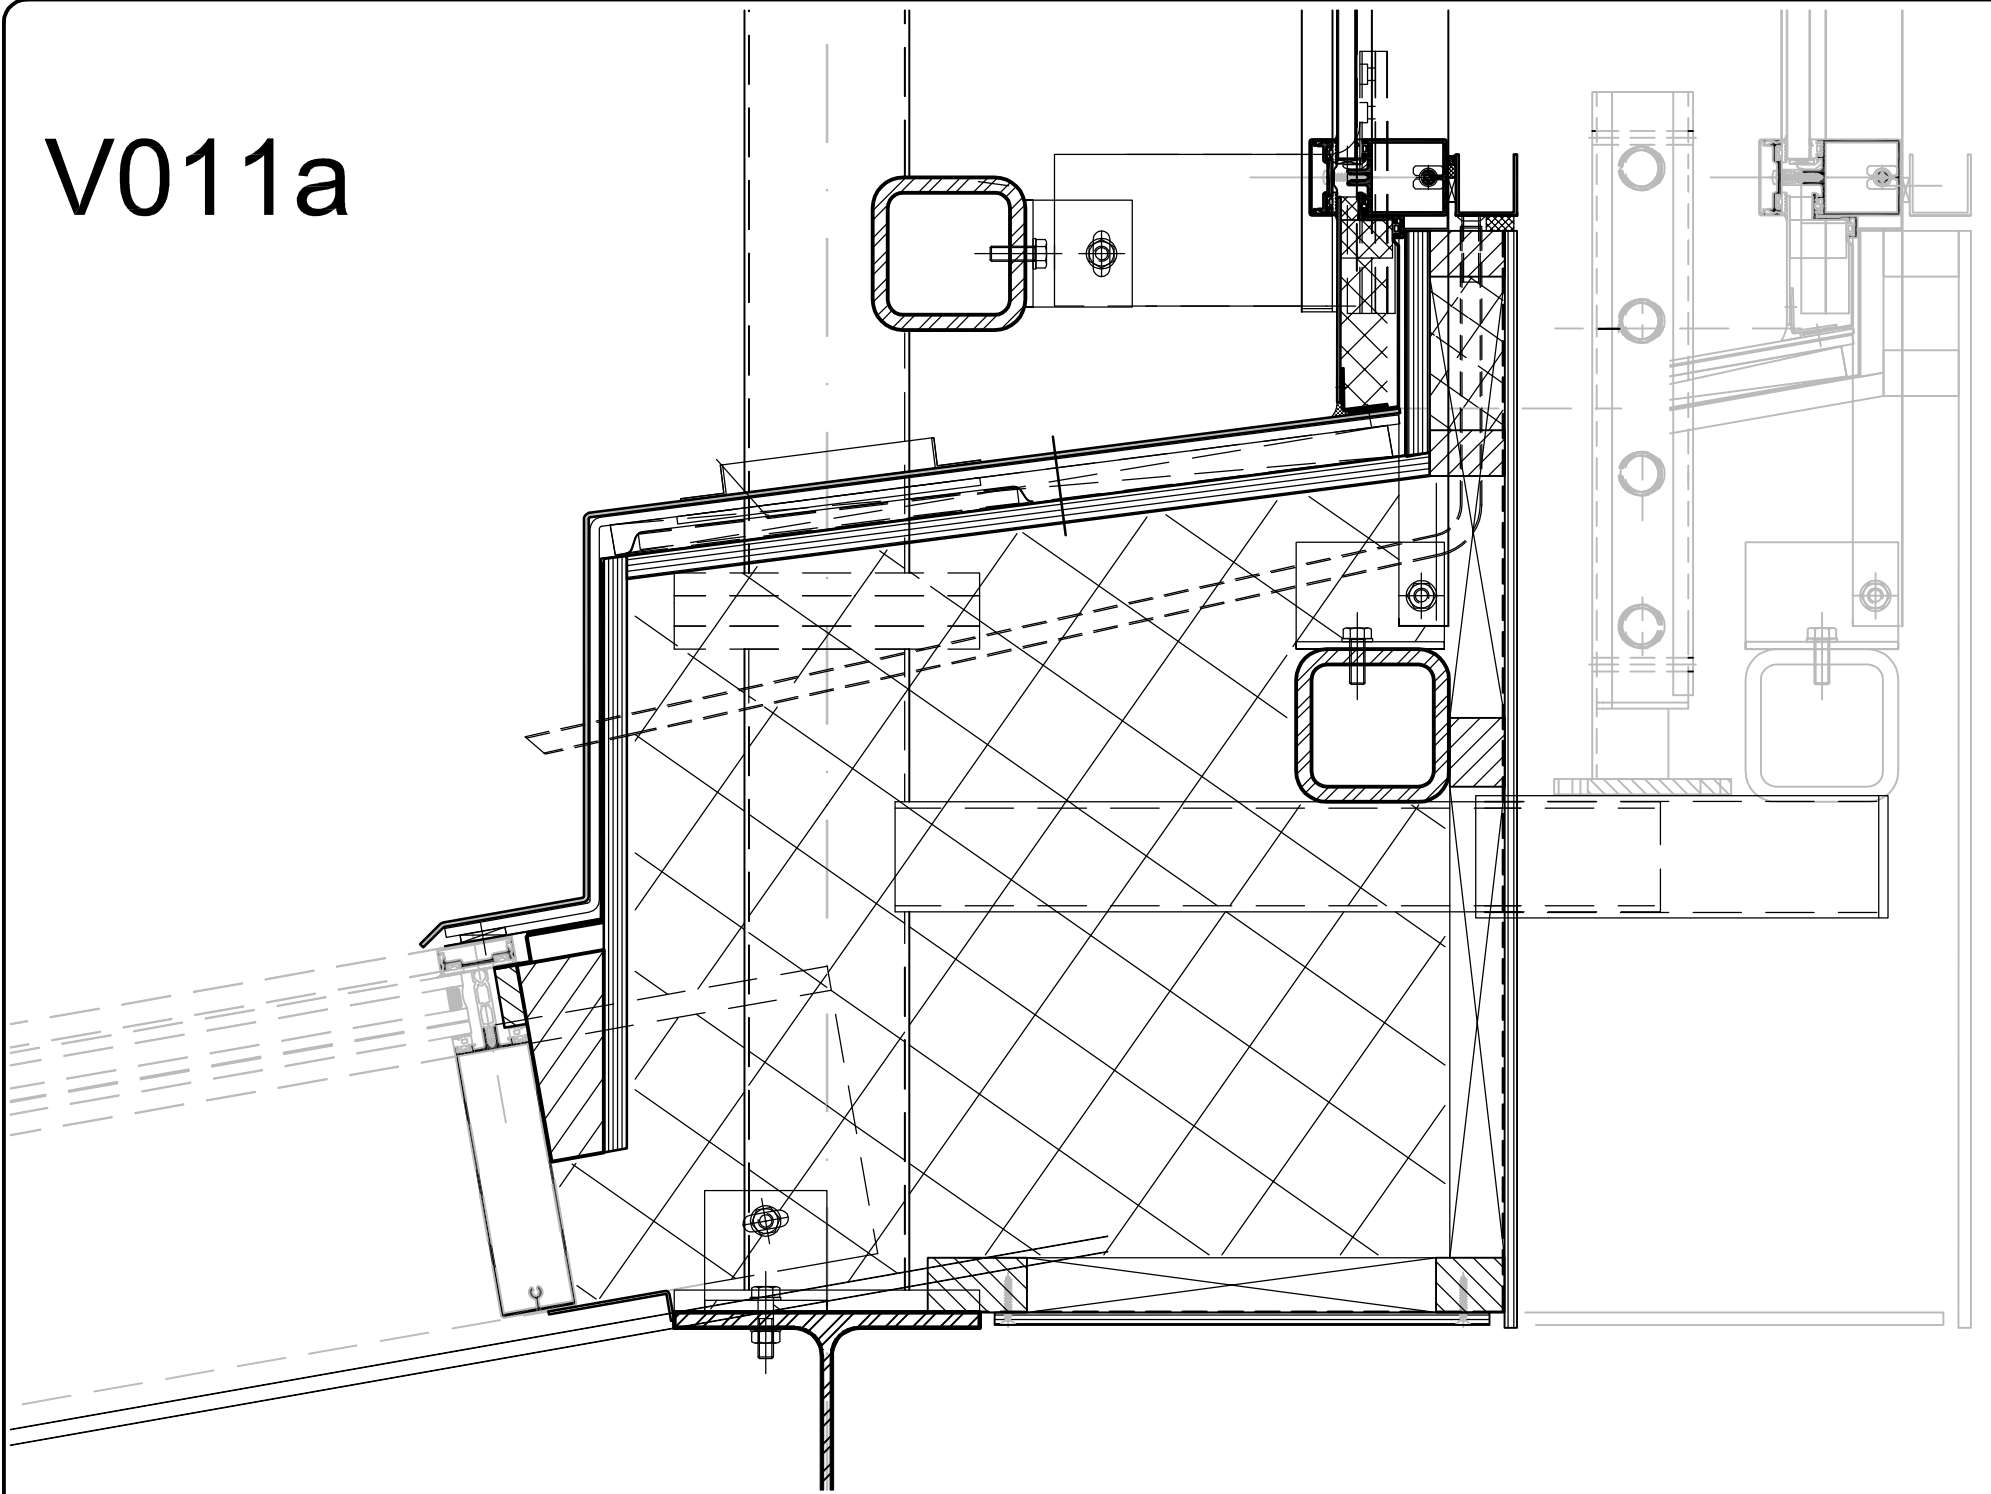

V011d

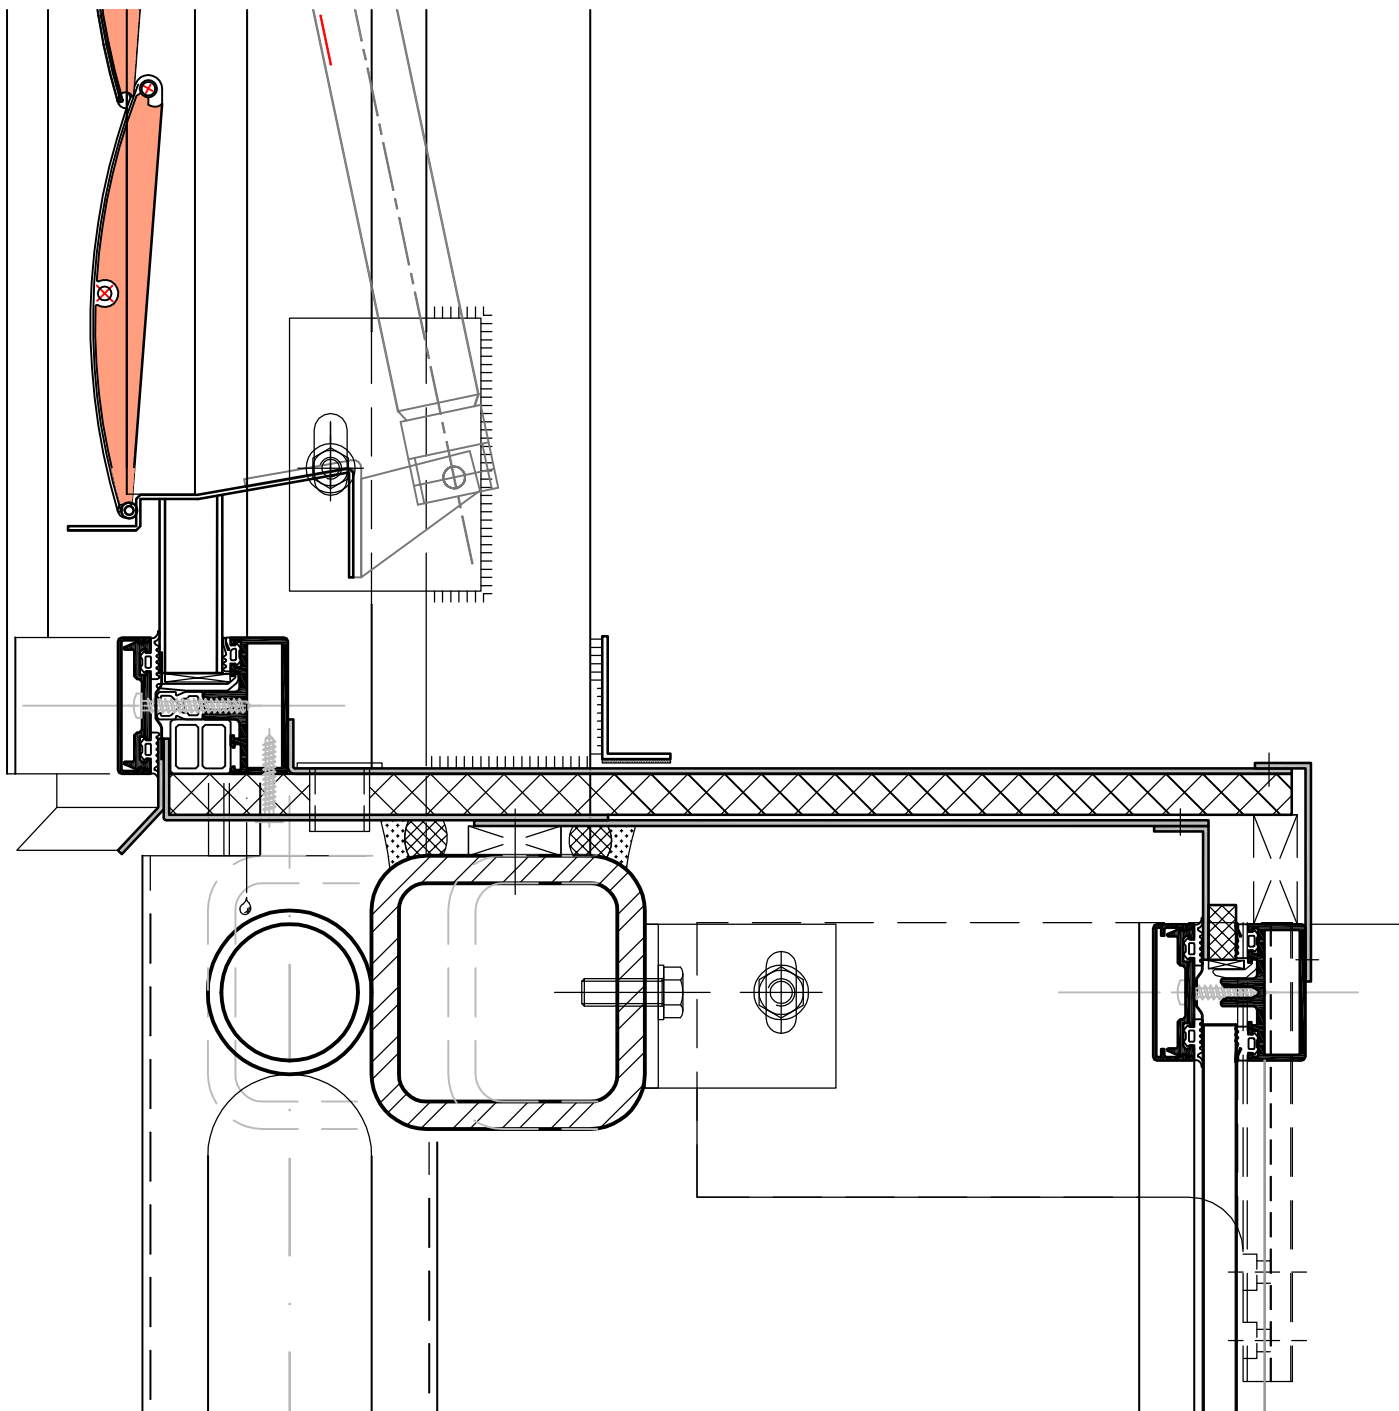

H540a

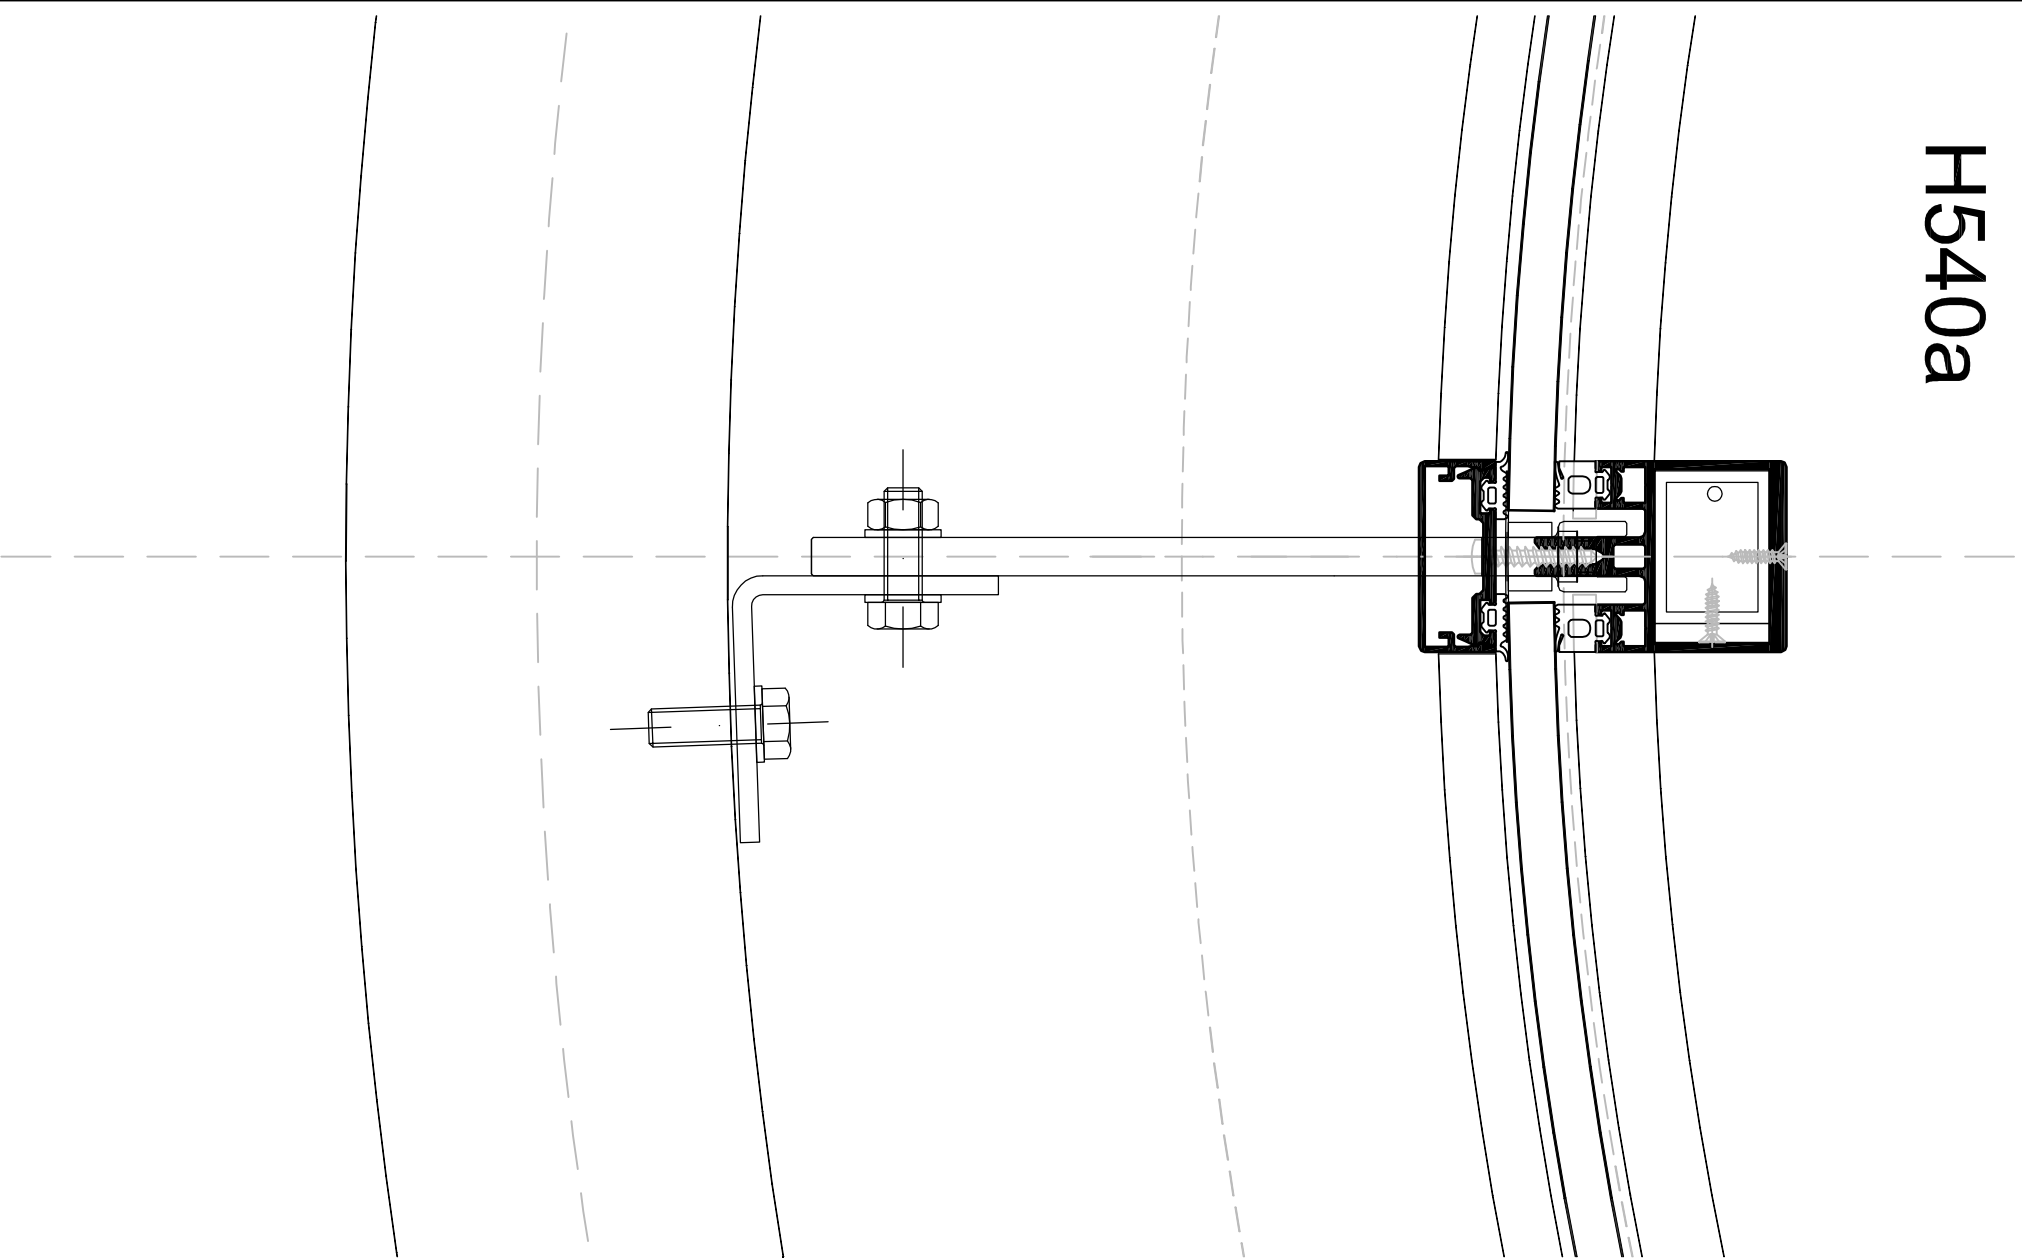

H540b

